


EXISTING TYPICAL SECTION

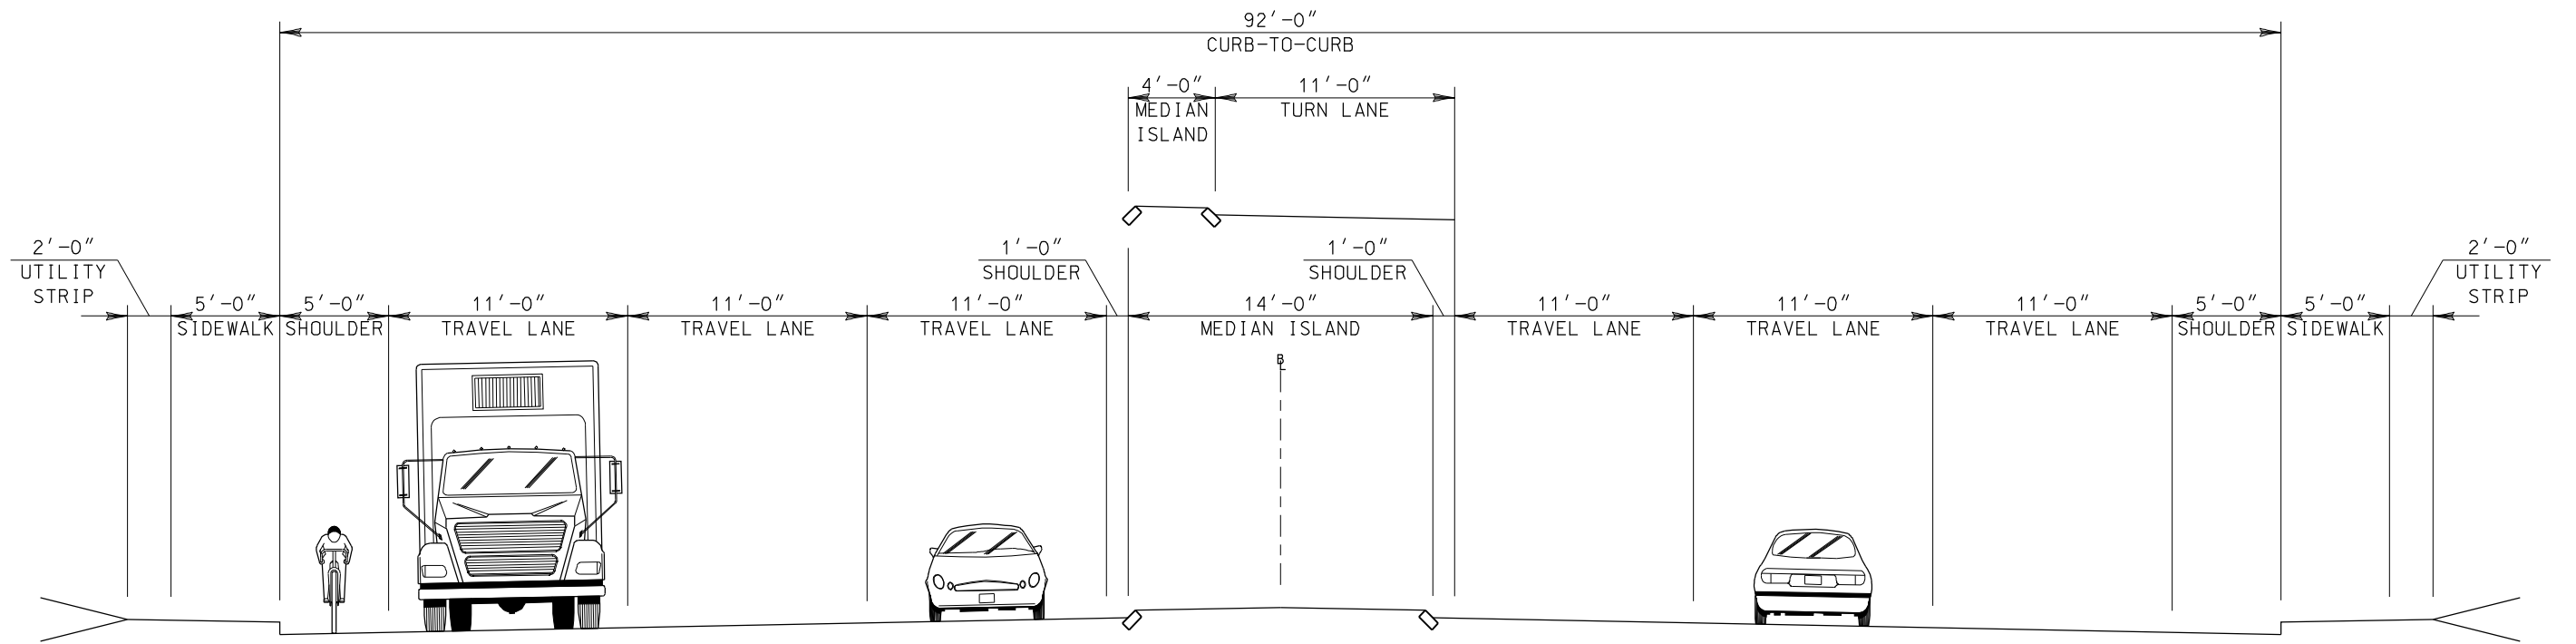

TYPICAL SECTION (MINIMUM)



The City of
Nashua, NH

NH 101A ROAD WIDENING AND IMPROVEMENTS

NOT TO SCALE



McFARLAND-JOHNSON, INC

Figure 1.4-1
Existing & Proposed
Typical Sections